
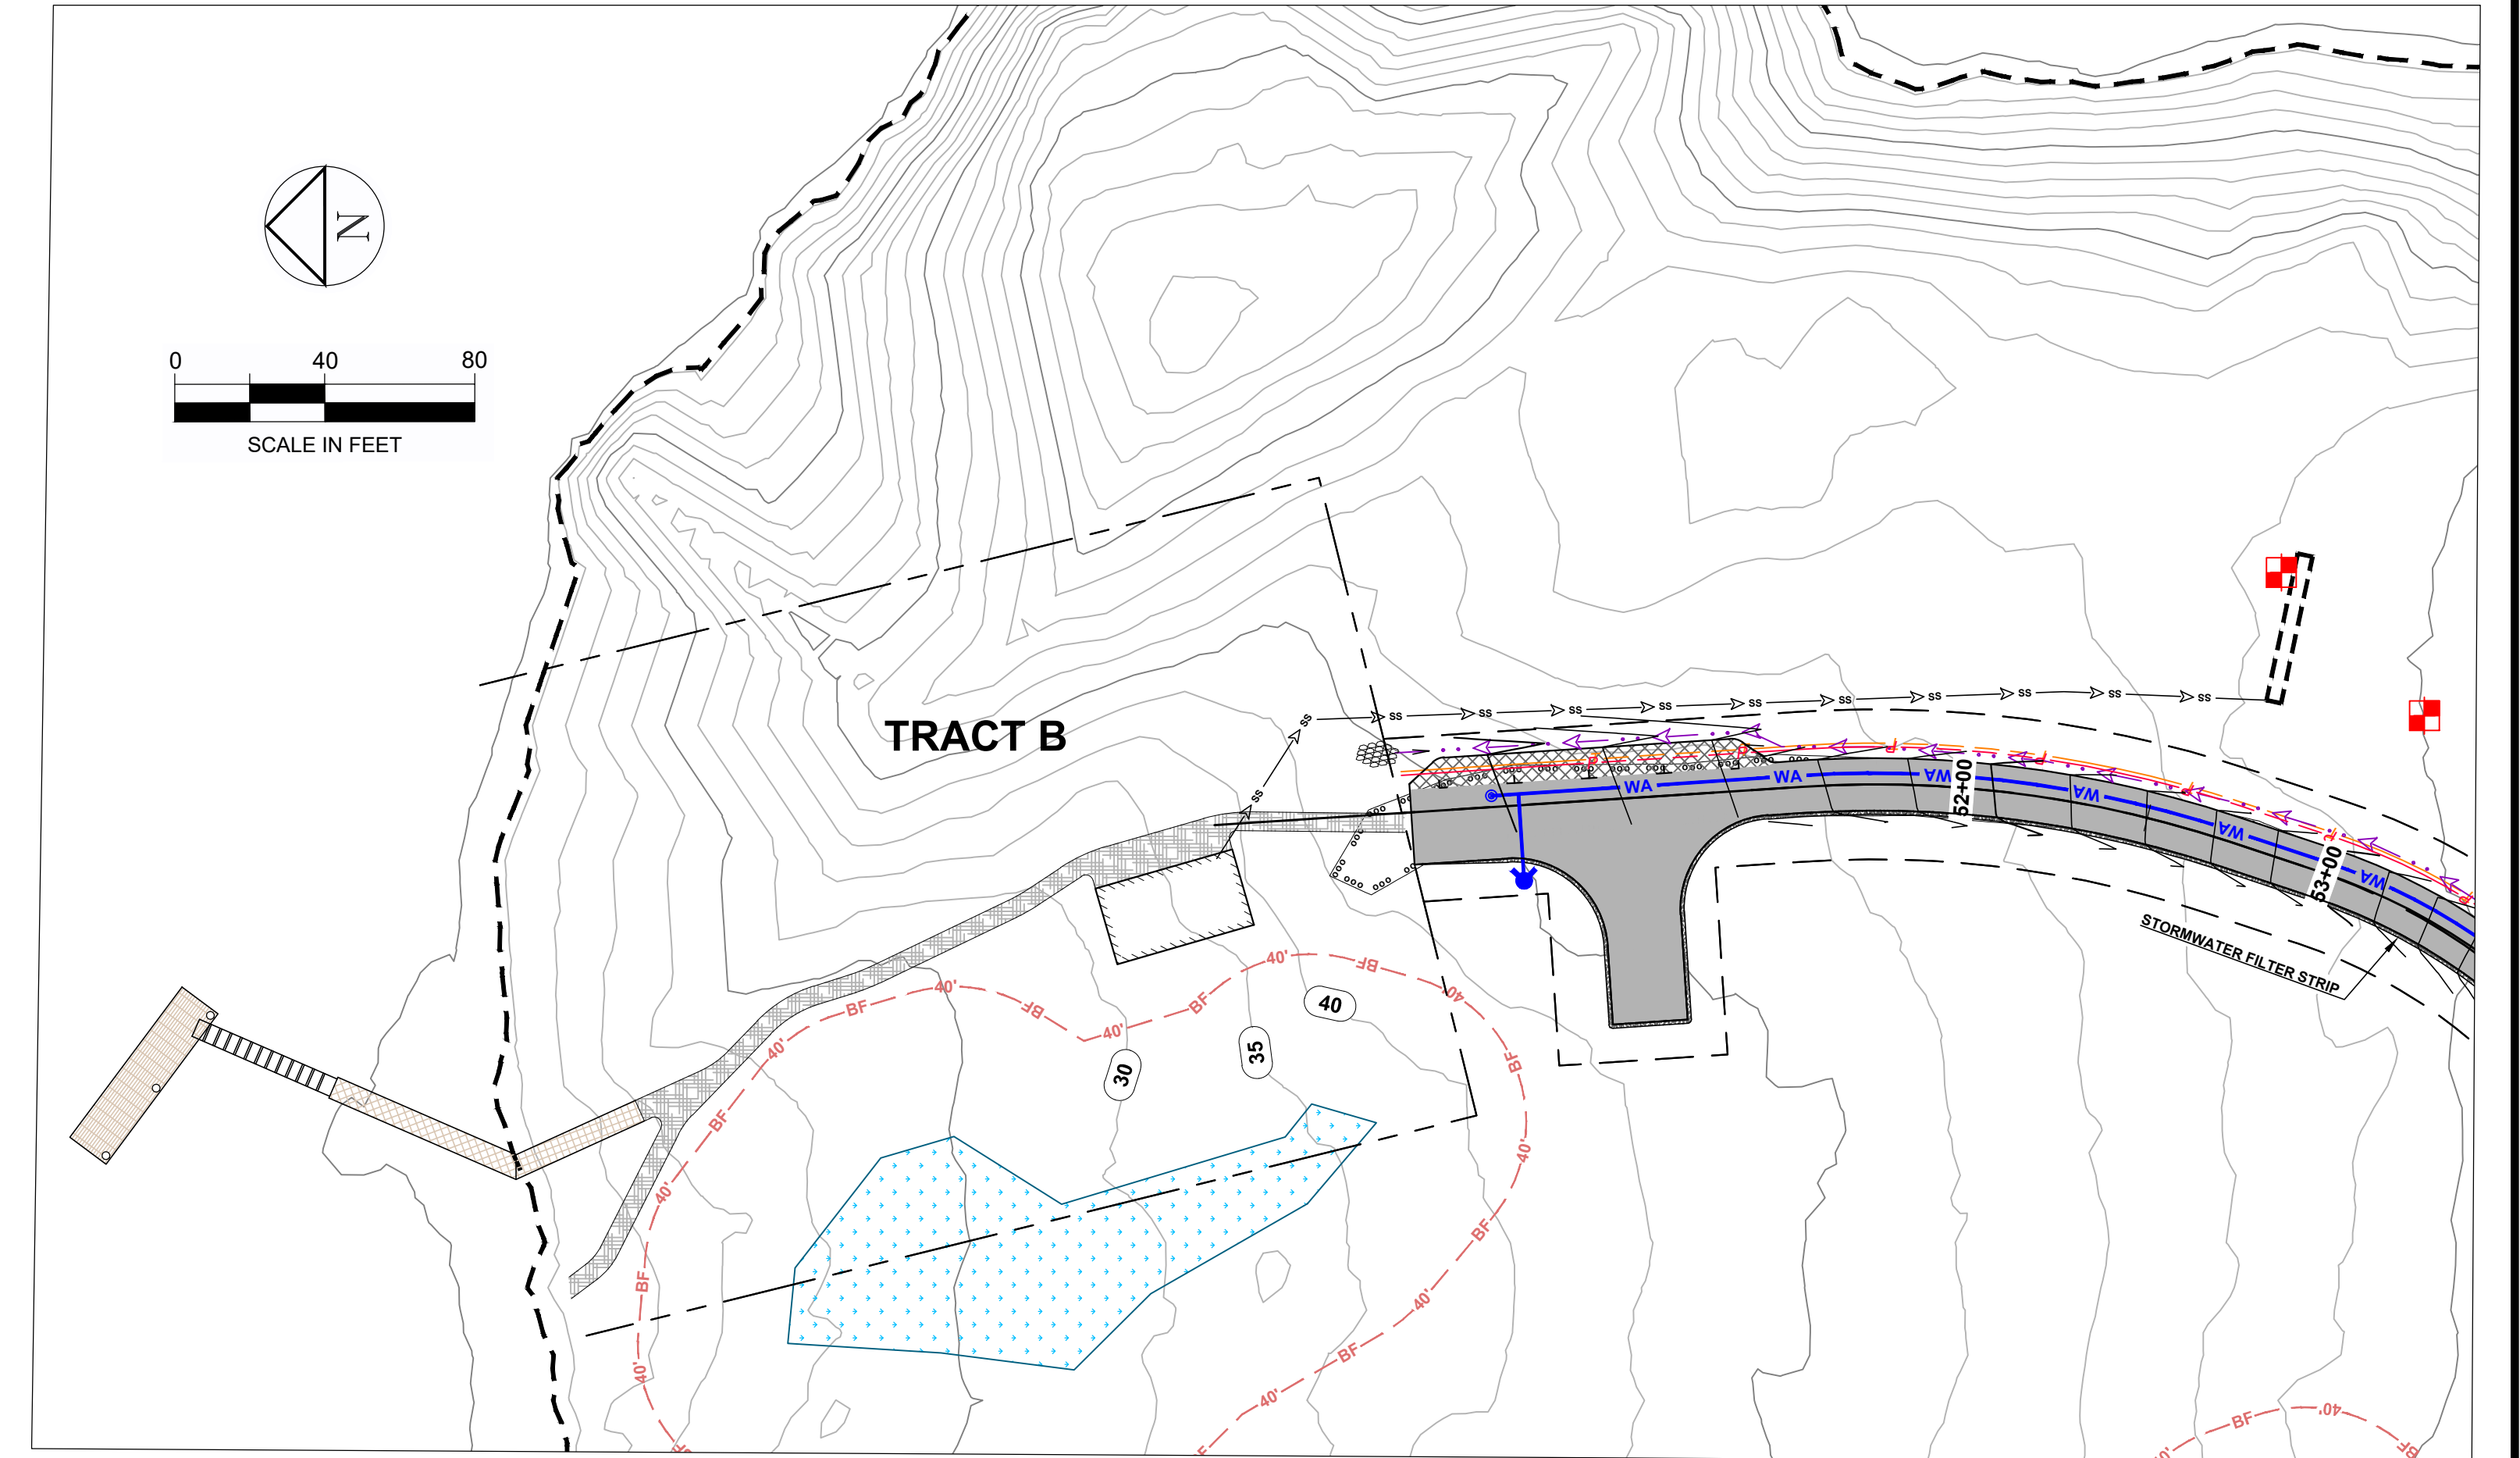


1/24/2011 10:52 AM P:\1\RPAC0004\4400040.DWG EXHIBITS\STORMWATER\LOT EXHIBITS\LOT EXHIBITS - MASTER PLOTTING

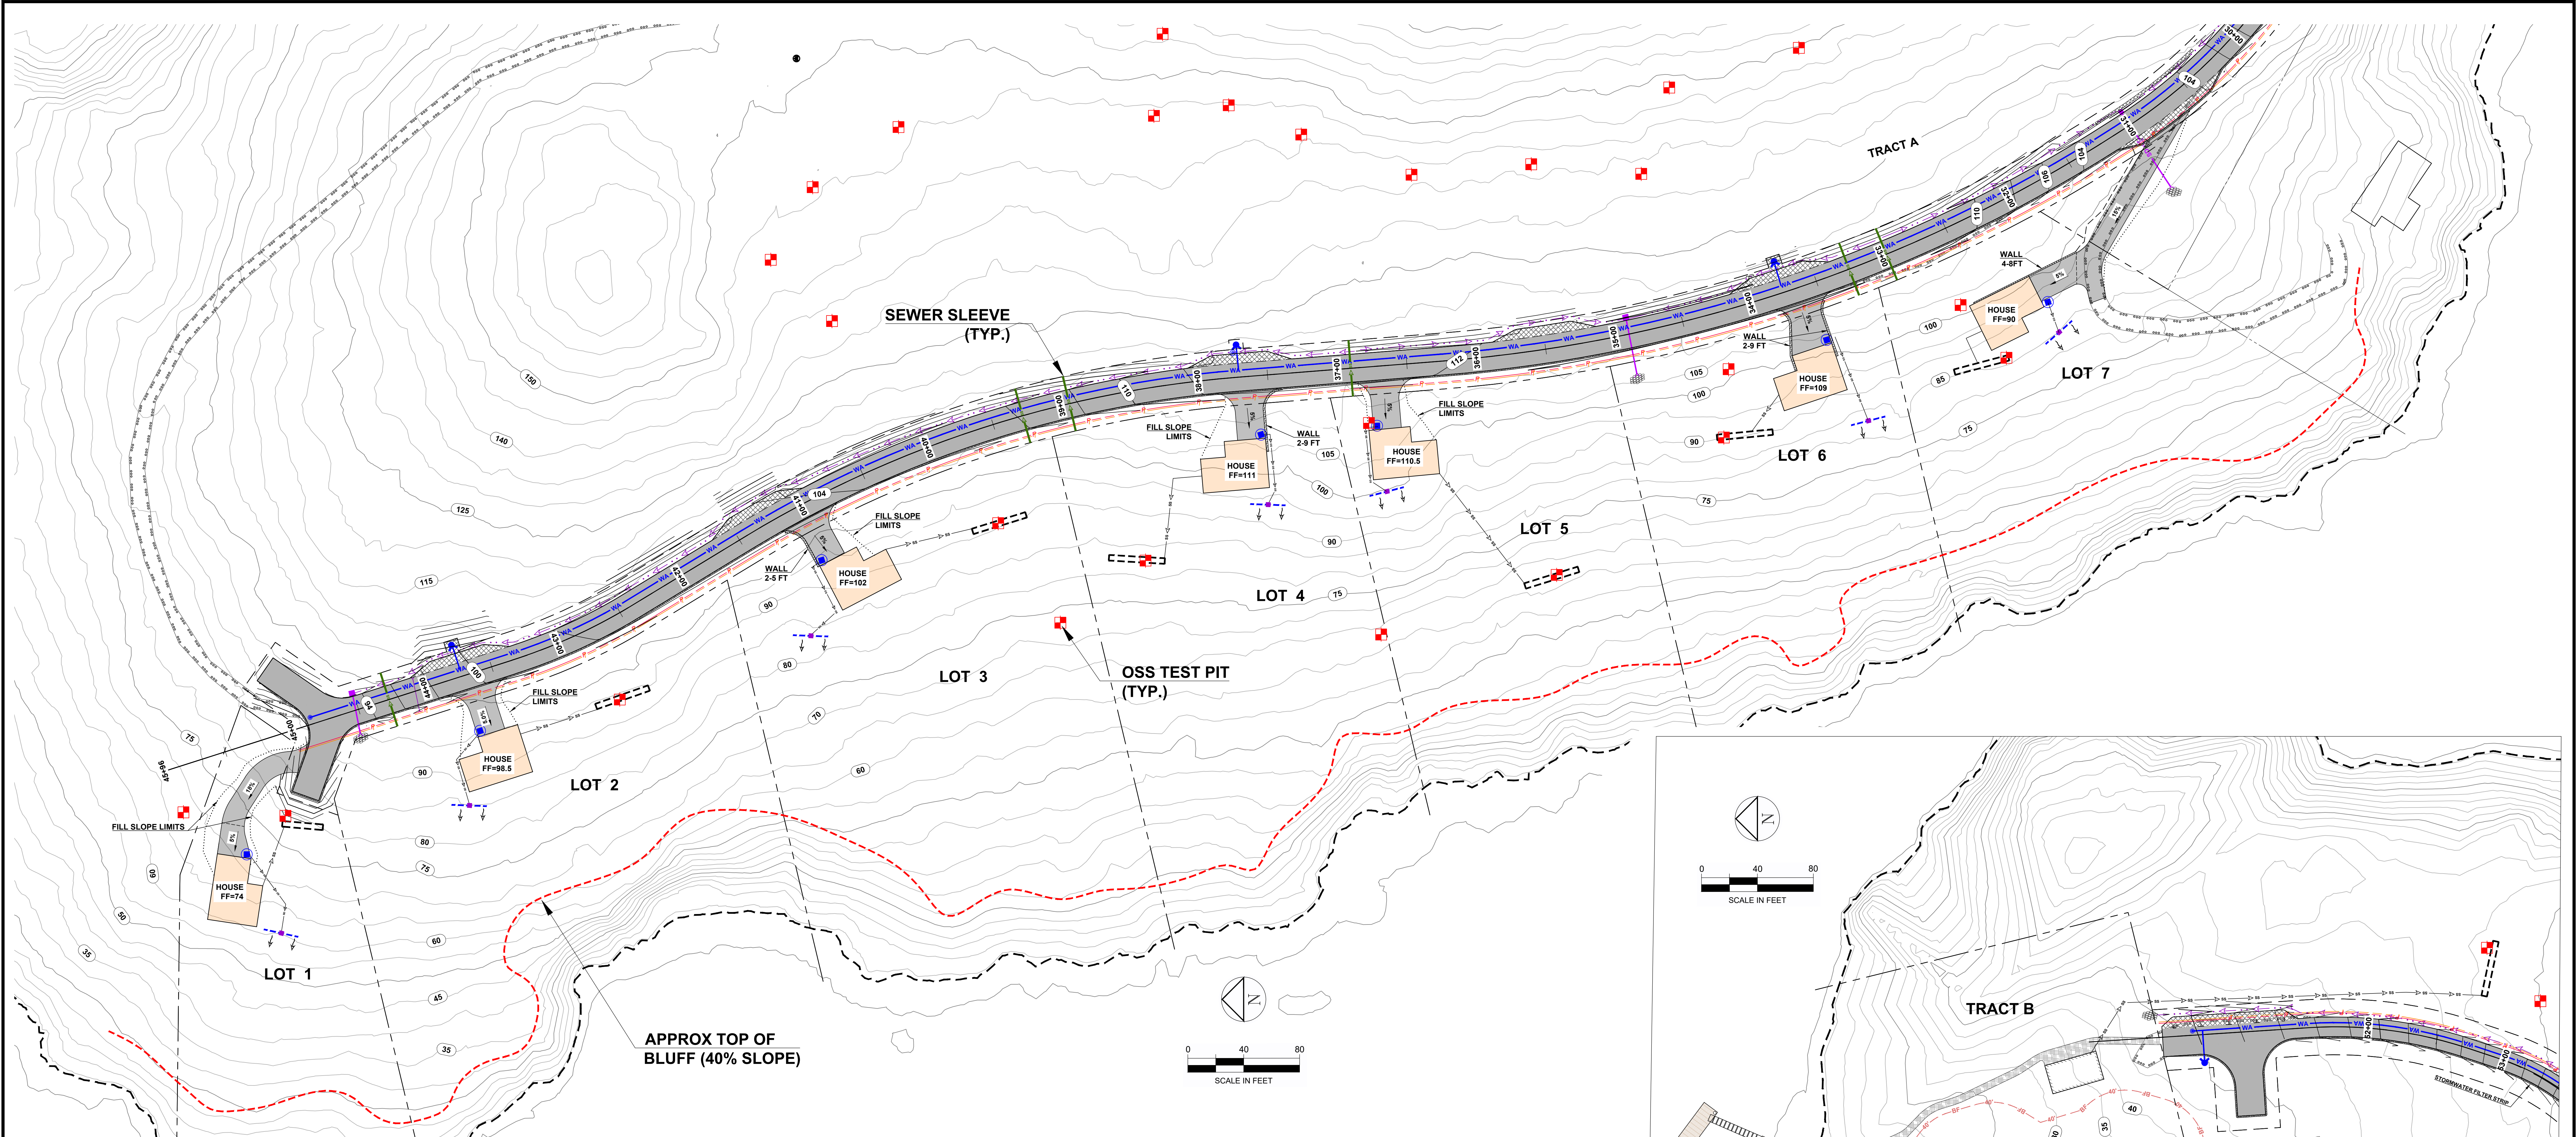

Lot	Driveway Width (FT)	Driveway Max Slope (%)	Emergency Access Route Length (FT)	Stormwater Dispersion Slope (%)	Dispersion Distance from Top of Bluff (FT)
1	15	18	96	25	125
2	20	5	30	12.5	86
3	20	5	30	20	130
4	20	5	30	20	170
5	20	5	30	16	160
6	20	5	30	15	106
7	15	15	148	19	116

CASCADE
ENGINEERING GROUP, P.S., INC.
119 Grand Avenue, Suite D (360) 306-8181
Bellingham, Washington 98225

**GOVERNORS POINT
SITE PLAN**

DATE: 3/13/2020
DESIGN:
DRAWN:
CHECKED:
SCALE: AS SHOWN
PROJECT NUMBER:
RPAC0004