


CONFIDENTIAL AND PROPRIETARY PROPERTY OF  
**Elliott Bay Design Group LLC**  
 MAY NOT BE USED FOR CONSTRUCTION OR PROVIDED TO ANY  
 THIRD PARTIES WITHOUT PRIOR WRITTEN CONSENT.  
 © 2020 ELLIOTT BAY DESIGN GROUP.

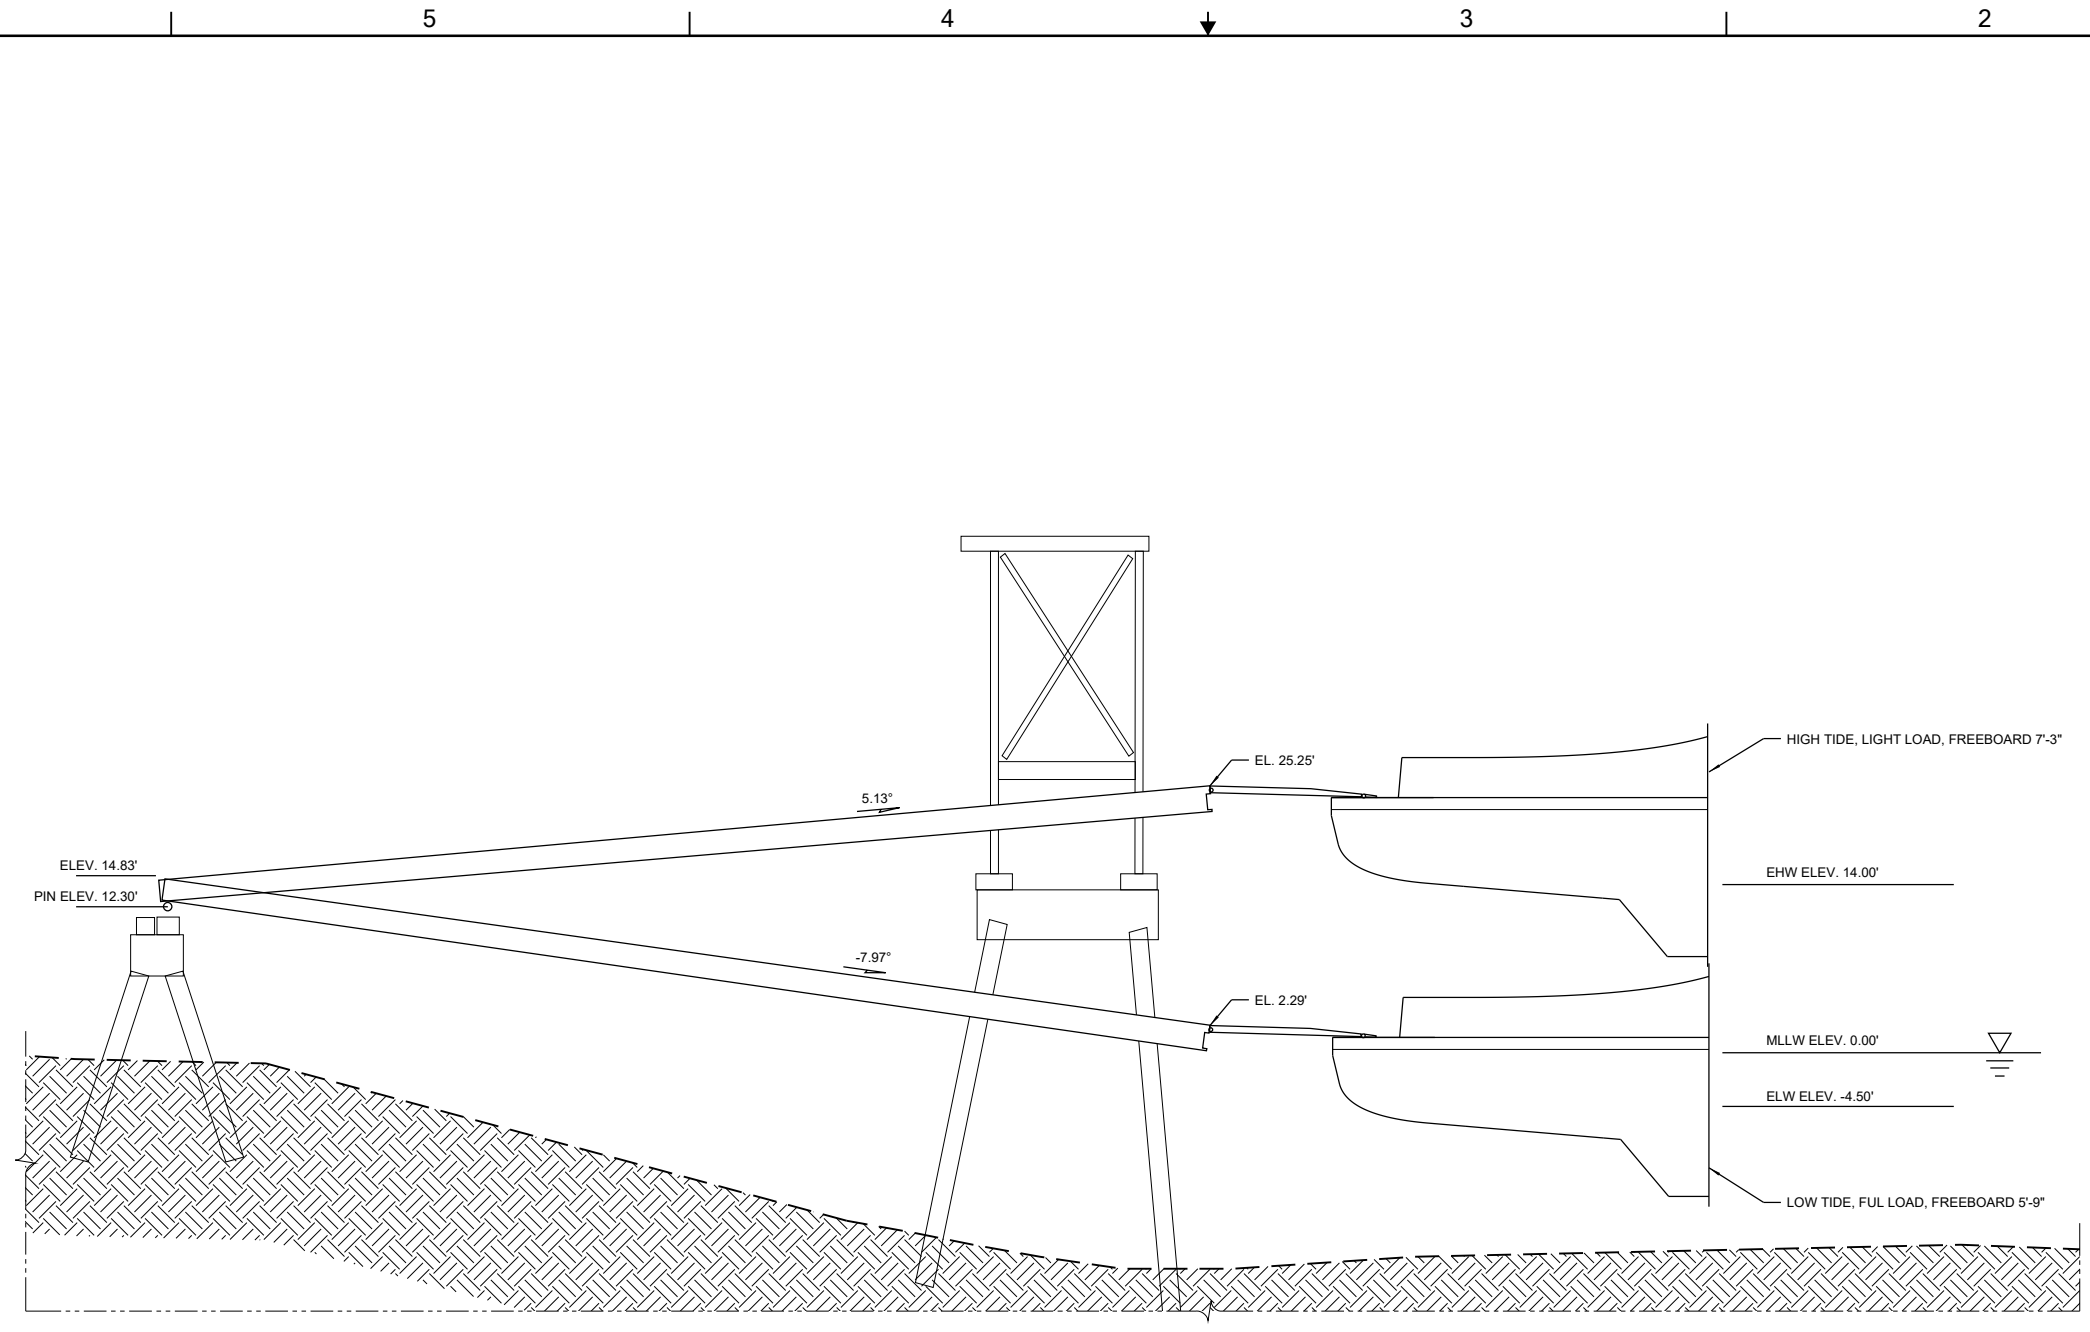

**TERMINAL ELEVATION**  
 GOOSEBERRY TERMINAL  
 REF 4

REVISION HISTORY					
REV	ZONE	DESCRIPTION	DWN	DATE	APVD

**GENERAL NOTES**

1. THIS DRAWING ASSUMES THE EXISTING TERMINALS WILL BE MODIFIED TO FIT THE NEW VESSEL.

VESSEL PARTICULARS	
LENGTH OVERALL:	184'-0"
BEAM OVER GUARDS:	54'-0"
DEPTH:	13'-3"
MAX DRAFT AT DLWL:	7'-6"

- REFERENCES**
- 17098.01-002-832-0 OUTLINE SPECIFICATION
  - LUMMI ISLAND TERMINAL DRAWING 1981
  - LUMMI ISLAND 2015 WHATCOM COUNTY RECORD OF SURVEY (ROS)
  - GOOSEBERRY TERMINAL DRAWING 1986
  - GOOSEBERRY POINT TERMINAL DOLPHIN REPLACEMENT CRP #914004



**Elliott Bay Design Group**  
 Seattle • New Orleans • Ketchikan • New York


**WHATCOM COUNTY PUBLIC WORKS**  
 Client: BELLINGHAM, WASHINGTON  
 Project: NEW LUMMI ISLAND FERRY

**TERMINAL INTERFACE PLAN**

Size: B	Doc. No.: 17098.01-002-101-9	Rev.: -	Sheet: 1 of 2
Scale: 1/16"=1'-0"	Dwn: MWR	Chk: KAJ	Apvd: KAJ
		Date: 10/06/2020	

10/06/2020 10:05:54

CONFIDENTIAL AND PROPRIETARY PROPERTY OF  
**Elliott Bay Design Group LLC**  
 MAY NOT BE USED FOR CONSTRUCTION OR PROVIDED TO ANY  
 THIRD PARTIES WITHOUT PRIOR WRITTEN CONSENT.  
 © 2020 ELLIOTT BAY DESIGN GROUP.

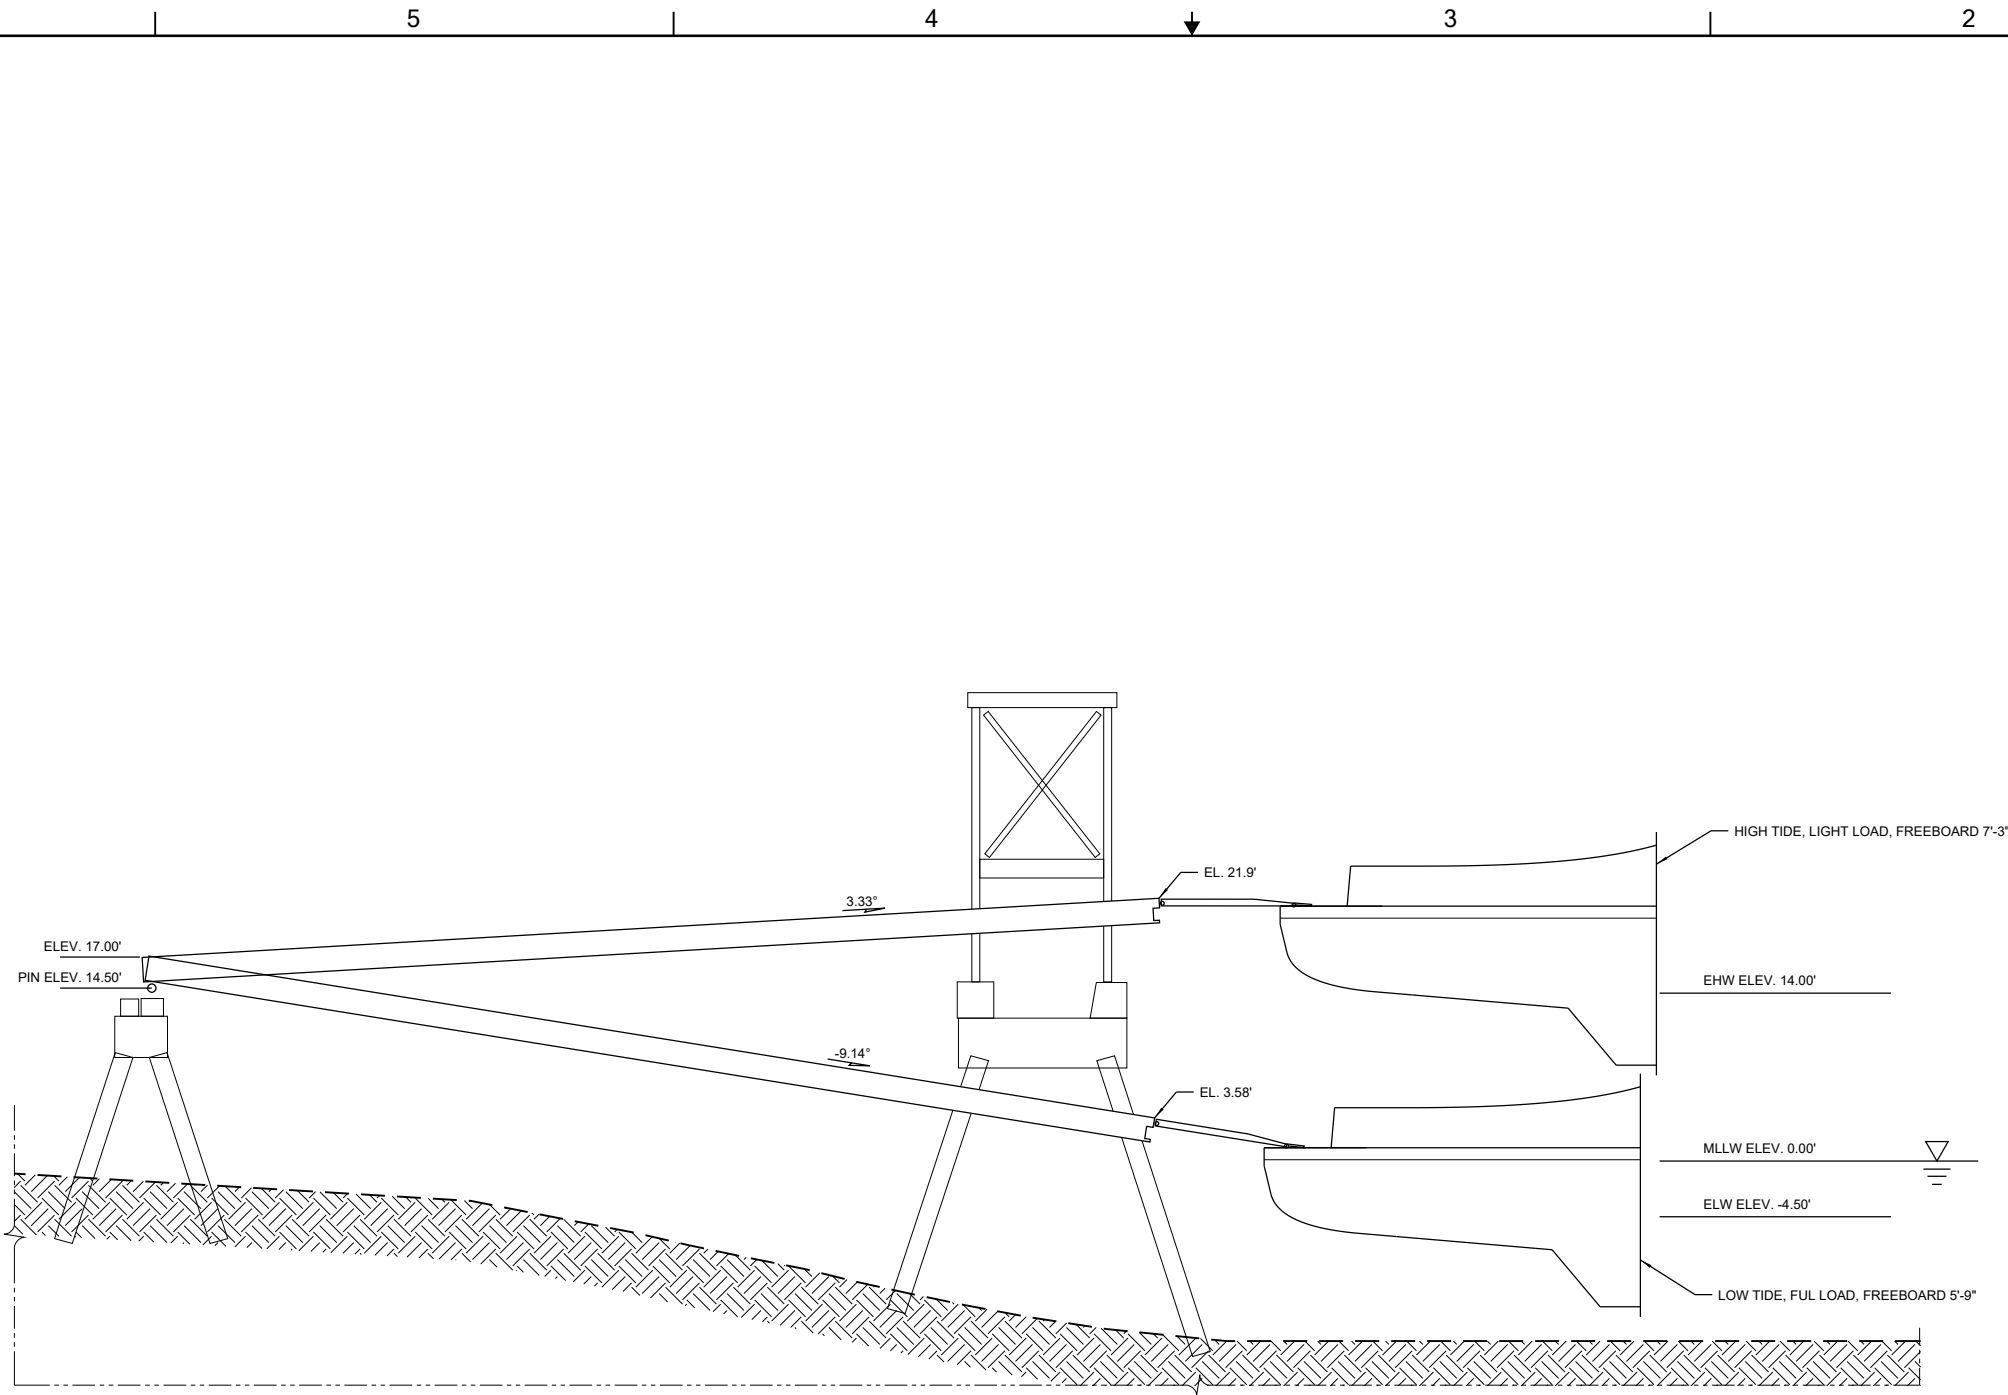

**TERMINAL ELEVATION**  
 LUMMI TERMINAL  
 REF 2



Size	Doc. No.	17098.01-002-101-9	Rev.	-
B	Scale	1/16"=1'-0"	Sheet	2 of 2

10/02/2020 10:05:56